



Material List:

6" x 2" x 1/8"	6061-T6 Oval	Top Cap
2" x 3" x 1/4"	6061-T6 Rect Tube	Support Post
1-3/4" x 1-3/4"	6061-T6 Channel	Glass Channel
1/4" Flat	6061-T6 CNC Cut	End Caps
3/16"-.090"- 3/16"	Temp -SGP-Temp	Clear Lami Glass (Shown)
1/4" - .035 - 1/4"	Temp -SGP-Temp	Clear Lami Glass (Option)


Top Cap
 Support Post
 Glass Channel
 End Caps
 Clear Lami Glass (Shown)
 Clear Lami Glass (Option)

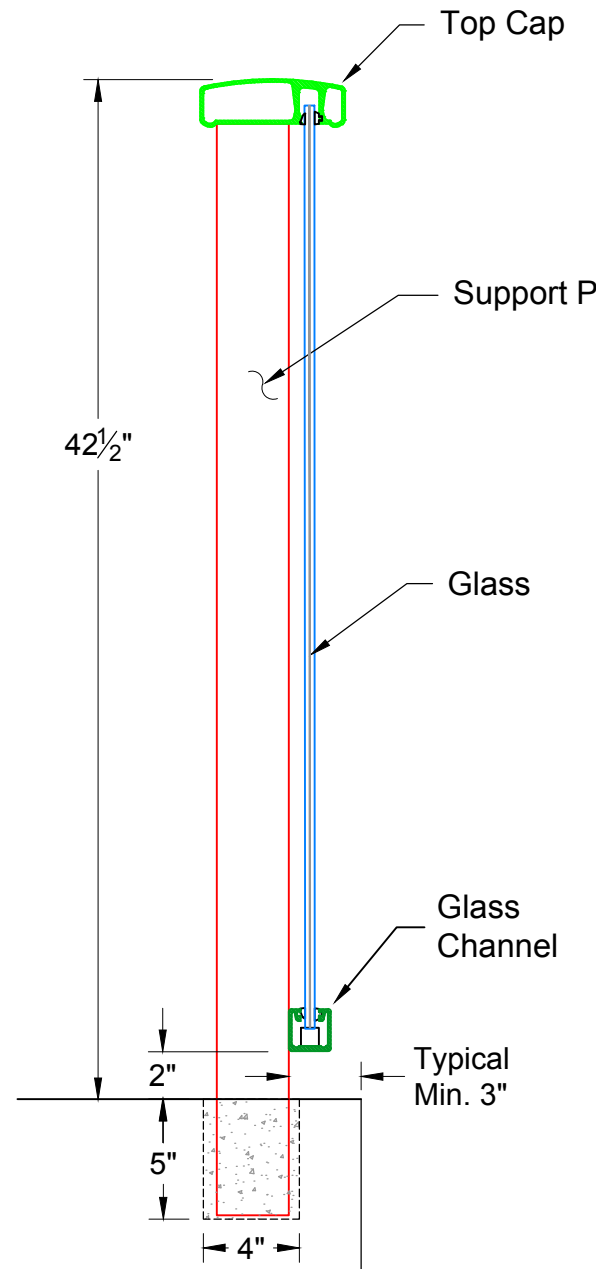

ENLARGED SECTION 1/2" = 1' - 0"

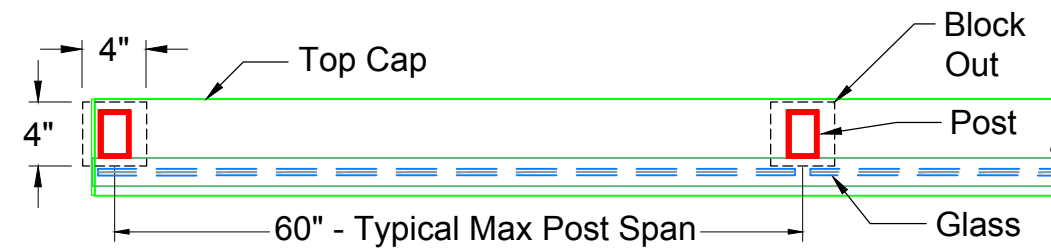

PLAN VIEW 1" = 1' - 0"

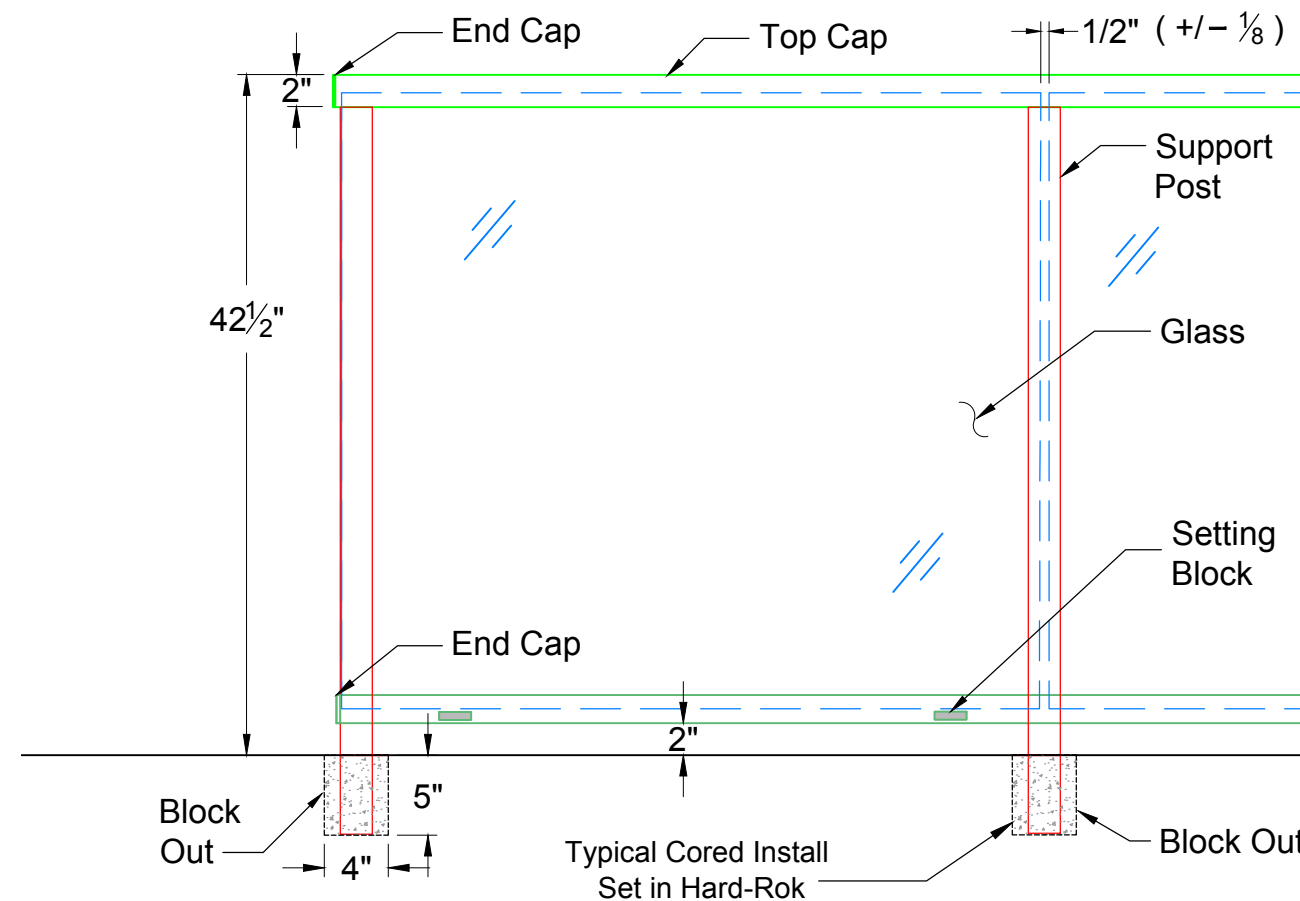

ELEVATION 1" = 1' - 0"

Dimensions and Components may vary based on Site Specific Engineering

All rights reserved and are the property of Mullet's Aluminum Products, Inc. No part of the materials may be copied, photocopied, reproduced, translated or reduced to any electronic medium or machine-readable form, in whole or in part, without prior written consent of Mullet's Products, Inc. All materials are protected by United States Copyright Law.

Customer: **MULLET'S ALUMINUM**

Project Name: **GLASS RAILING**

Date: May. 23, 19


Drawn By: Nick, L.

Scale: AS NOTED


Drawing Description: **GRS - 400 Typ. Core Mount** Page: (1)



6345 McIntosh Road Office # (941) 371 - 3502
 Sarasota, FL 34238 Fax # (941) 378 - 5676

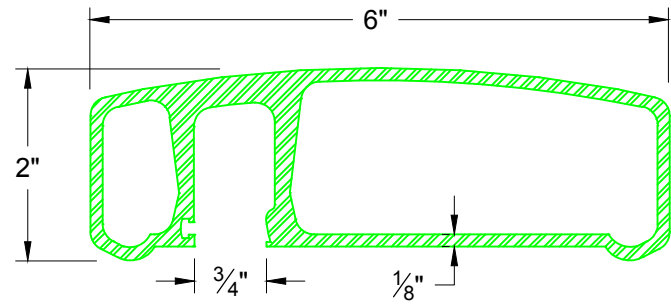


TOP CAP

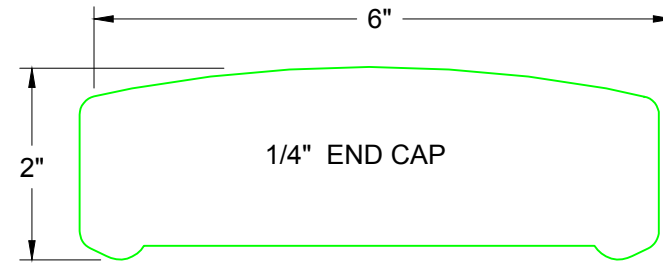


END CAP

Material List:


- | | | |
|--------------------|-------------------|-----------------------------|
| 6" x 2" x 1/8" | 6061-T6 Oval | Top Cap |
| 2" x 3" x 1/4" | 6061-T6 Rect Tube | Support Post |
| 1-3/4" x 1-3/4" | 6061-T6 Channel | Glass Channel |
| 1/4" Flat | 6061-T6 CNC Cut | End Caps |
| 3/16"-.090"- 3/16" | Temp -SGP-Temp | Clear Lami Glass (Shown) |
| 1/4" - .035 - 1/4" | Temp -SGP-Temp | Clear Lami Glass (Option) |

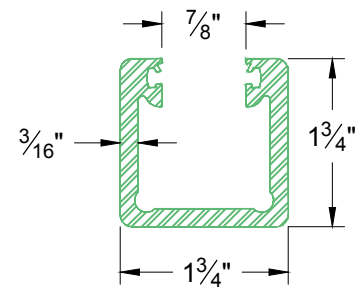


BTM. GLASS CHANNEL

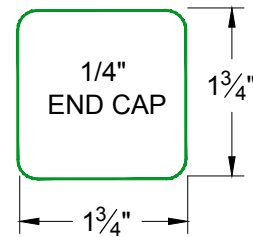

GLASS CHANNEL CAP

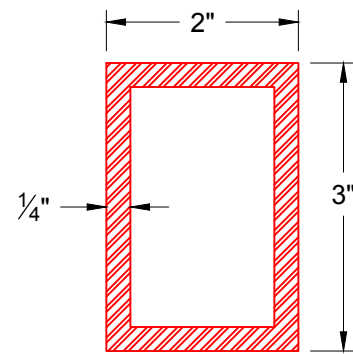

SUPPORT POST

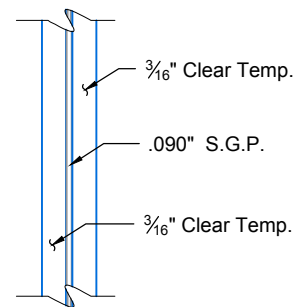

LAMINATED GLASS DETAIL

All rights reserved and are the property of Mullet's Aluminum Products, Inc. No part of the materials may be copied, photocopied, reproduced, translated or reduced to any electronic medium or machine-readable form, in whole or in part, without prior written consent of Mullet's Products, Inc. All materials are protected by United States Copyright Law.

Customer: **MULLET'S ALUMINUM**

Project Name: **GLASS RAILING**

Page: **(2)**

Date: **May, 23, 19**

Drawn By: **Nick, L.**

Scale: **6" = 1'-0"**

Drawing Description: **GRS - 400 Component List**



6345 McIntosh Road Office # (941) 371-3502
Sarasota, FL 34238 Fax # (941) 378-5676

Dimensions and Components may vary based on Site Specific Engineering